


Dom Polski Centre FLOOR PLAN - GROUND LEVEL

scale 1 : 100

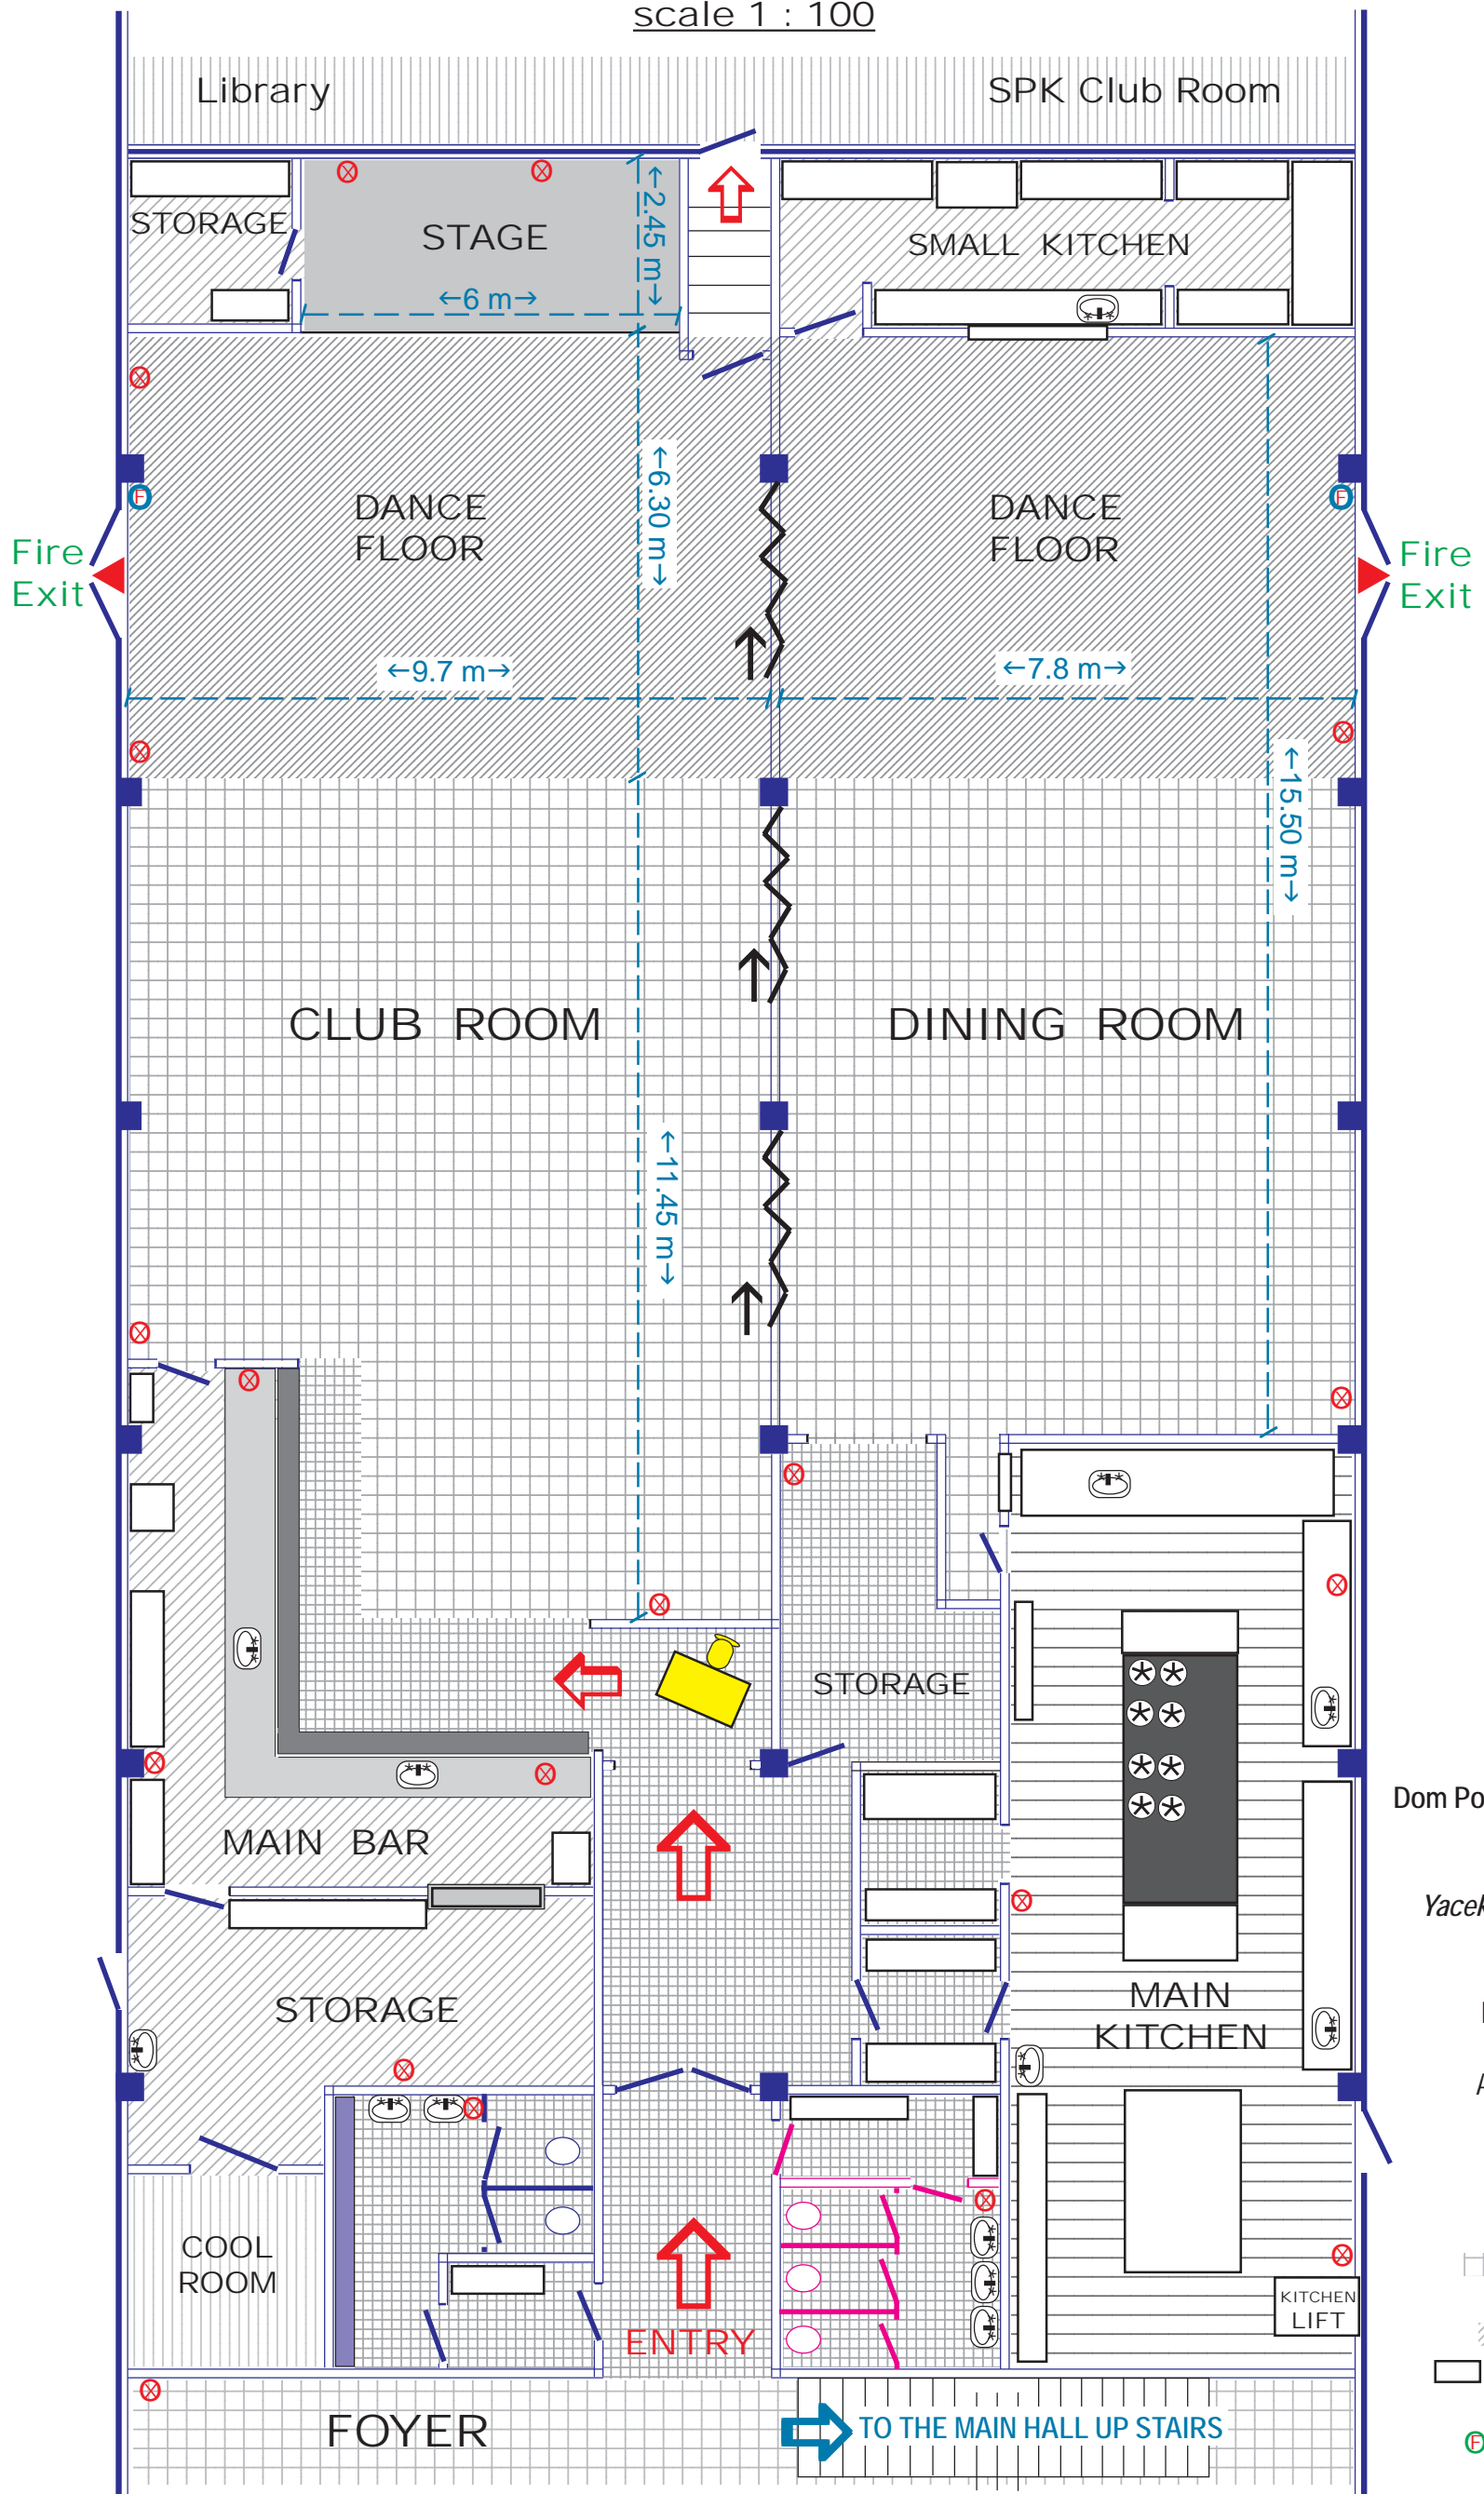

Dom Polski Centre Pty Ltd
Floor Plan
Drafted by
YacekS Video Marketing
www.yaceks.com
mob. 0409 698 959
Format A3 - for Print
Scale 1: 100
Adelaide, April 2012

- Plan Legend:**
- Fixed Walls
 - Doors
 - Carpeted Floor
 - Tiled Floor
 - Parquet Floor
 - Movable Furniture
 - ⊗ Power Outlets
 - ⊕ Fire Extinguishers
 - ▶ Fire Exit

POSSIBLE
TABLE SET-UP
CONFIGURATIONS

